
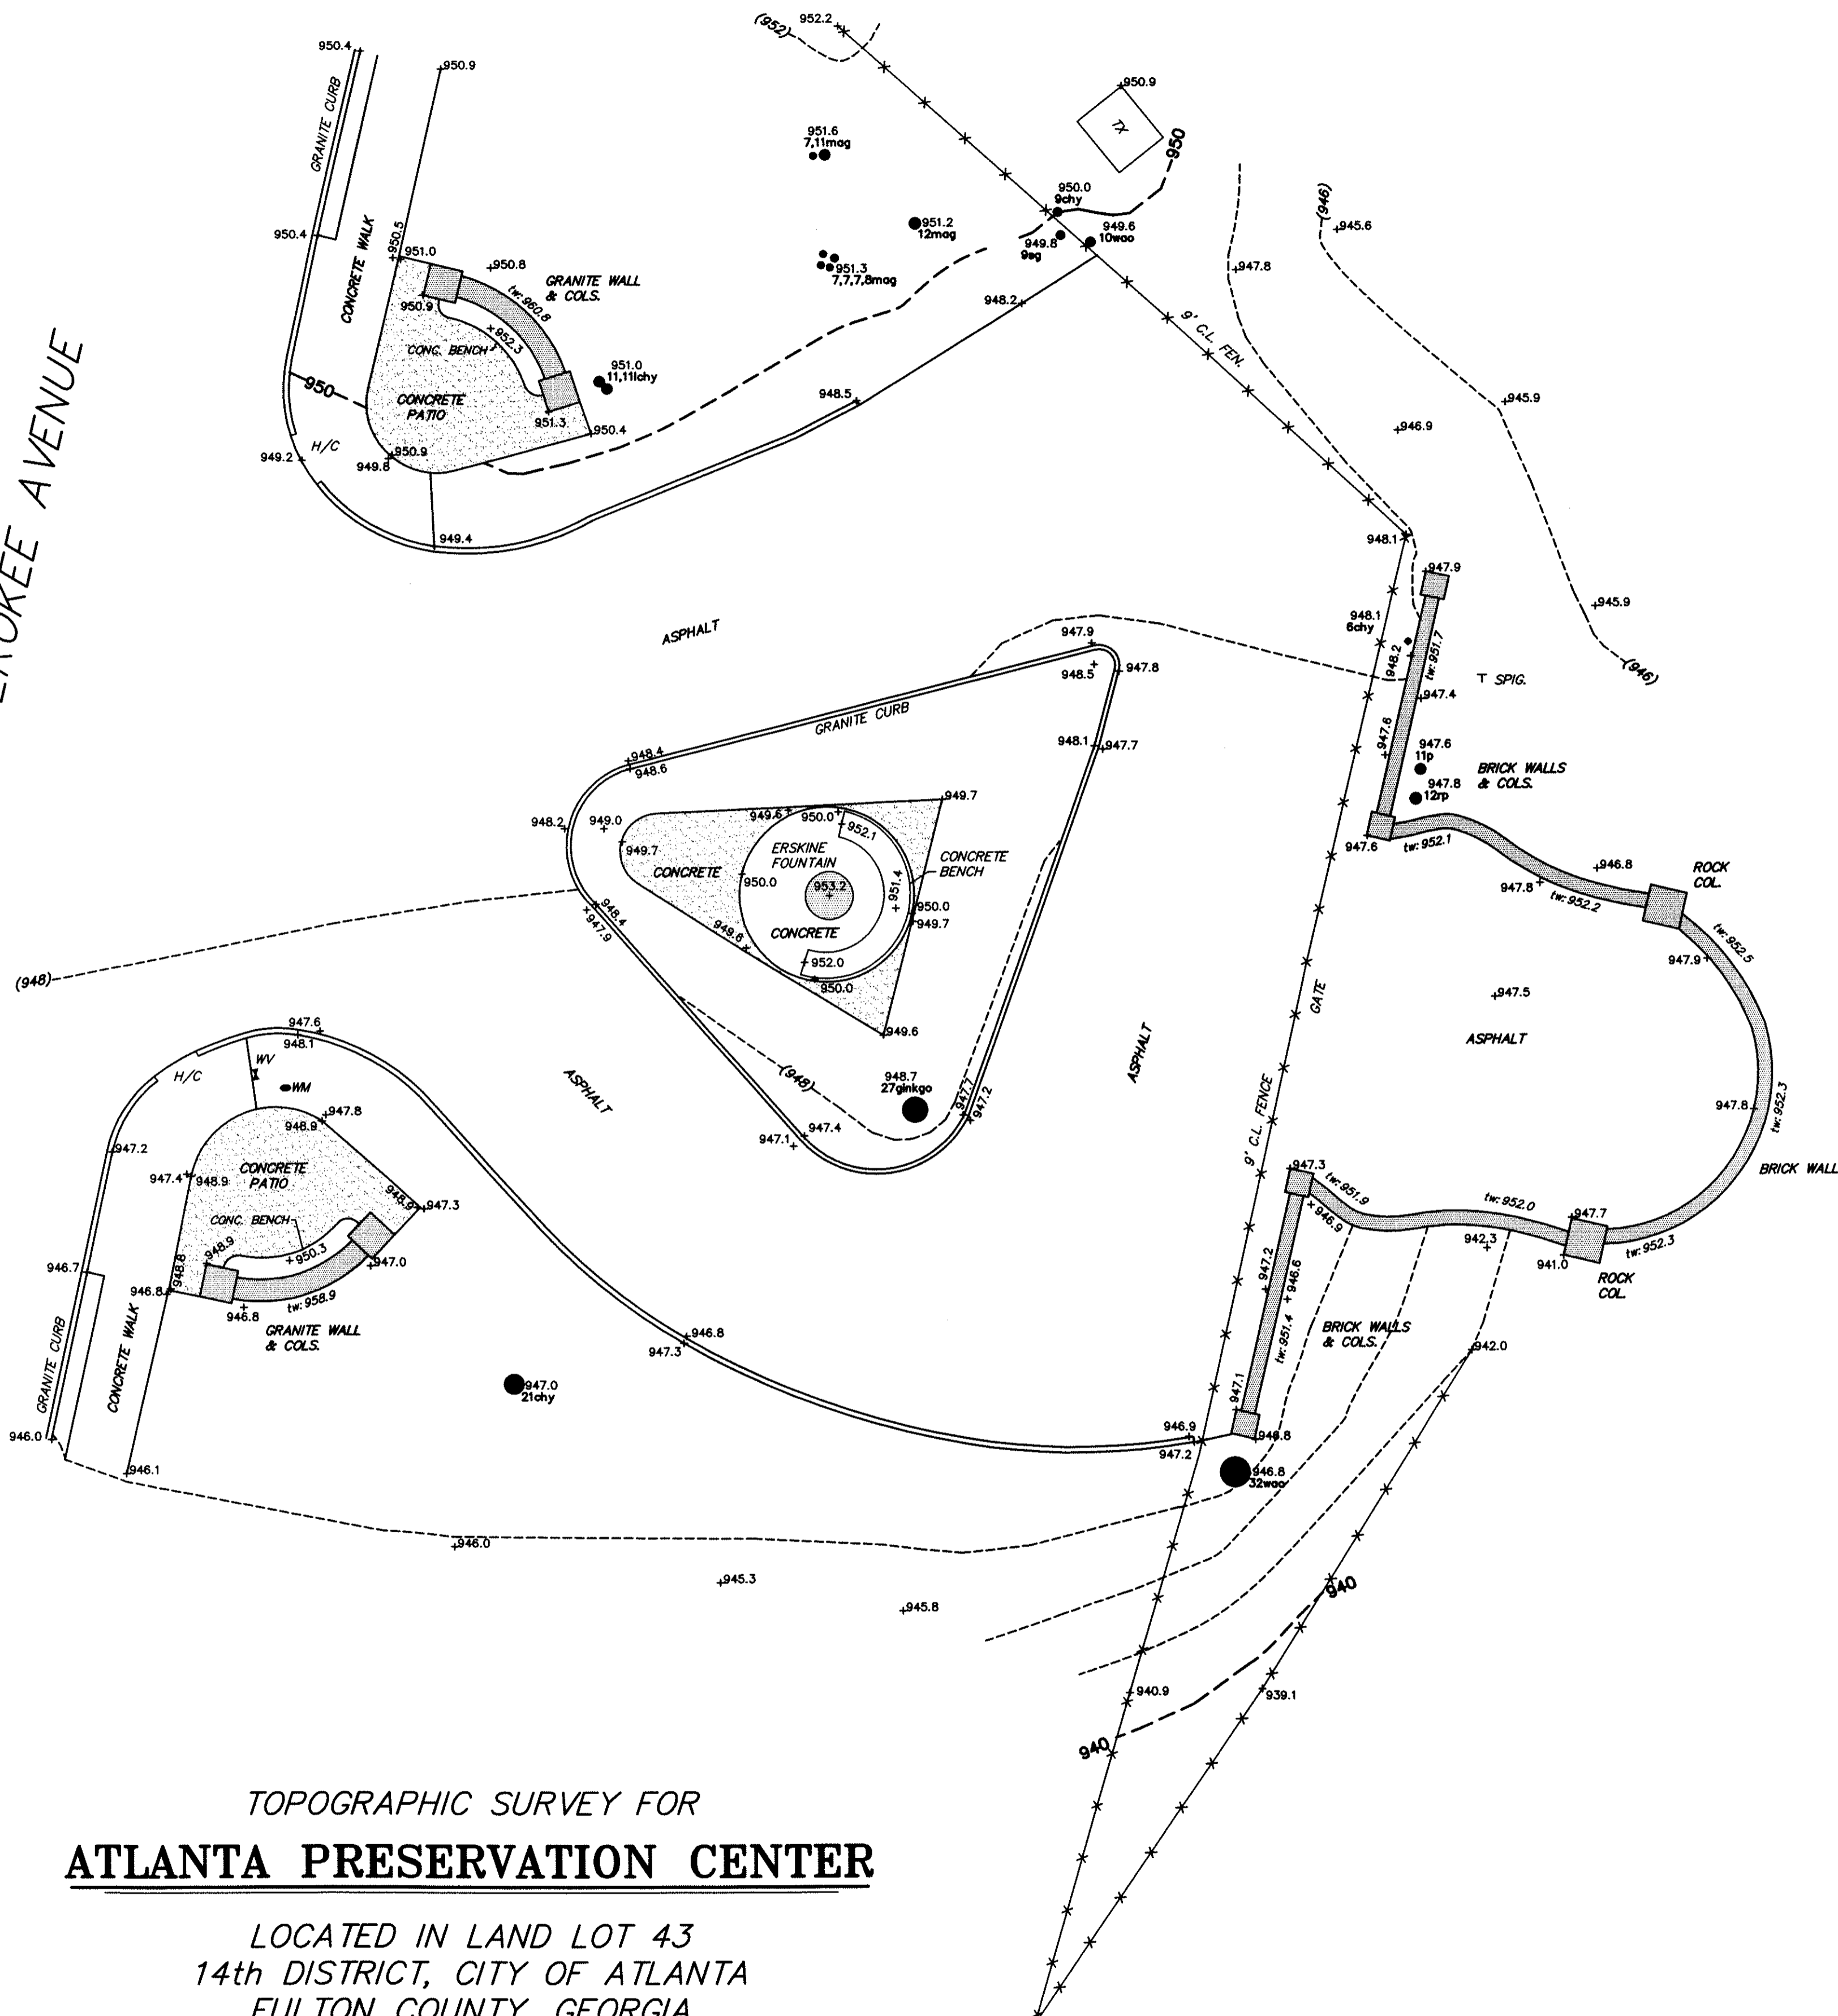



ABBREVIATIONS ~	
ABL = ABELIA	HYD = HYDRANGEA
AUC = AUCUBA	ICV = IRRIGATION CONTROL VALVE
AHY = AMERICAN HOLLY	IMP = IMPATIENS
AZ = AZALEA	IPF = IRON PINE FOUND
BB = BARBERRY	JAS = JASMINE
BE = BEECH	JHY = JAPANESE HOLLY
BEG = BEGONIA	JM = JAPANESE MAPLE
BHY = BRADFORD HOLLY	JUN = JUNIPER
BIR = BIRCH	LIR = LIRIOPE
BP = BRADFORD PEAR	LL = LAWN LIMITS
BW = BOXWOOD	MAG = MAGNOLIA
CAL = CALADIUM	MAP = MAPLE
CAM = CAMELLIA	NAN = NANDINA
CE = COTONEASTER	OGH = OREGON GRAPE HOLLY
CEG = CEDAR	OLL = OTTOLUYKEN LAUREL
CHY = CHERRY	P = PINE
CH = CHINESE HOLLY	PHO = PHOTINIA
CHN = CHESTNUT	POP = POPLAR
CHO = CHESTNUT OAK	RHO = RHODODENDRON
CJ = CRYPTOMERIA JAPONICA	RO = RED OAK
CL = CHERRY LAUREL	RT = RED TIP
CO = CLEAN OUT	SG = SWEET GUM
CM = CRAPE MYRTLE	SP = SPRUCE
DC = DWARF GARDENIA	SPG = SPIGOT
DS = DOWNSPOUT	SPK = SPRINKLER
DW = DOGWOOD	SW = SOURWOOD
EL = ELAEAGNUS	UDS = UNDERGROUND DOWNSPOUT
EM = ELECTRIC METER	UNK = UNKNOWN
ET = EXTERIOR THRESHOLD	VN = VINCA
FF = FINISH FLOOR	VLR = VARIEGATED LIRIOPE
FOR = FORSYTHIA	VP = VARIEGATED PRIVET
GE = GOLDEN EUONYMUS	VW = VENT WELL
GLF = GROUND LIGHT FIXTURE	WAO = WATER OAK
GM = GAS METER	WLO = WILLOW OAK
HB = HACKBERRY	WL = WILLOW
HEM = HEMLOCK	WM = WATER METER
HIC = HICKORY	WO = WHITE OAK
HH = HELLERY HOLLY	WP = WHITE PINE
HOS = HOSTA	WW = WINDOW WELL
HLY = HOLLY	YI = YARD INLET

GENERAL NOTES~
 EQUIPMENT USED TO OBTAIN THESE MEASUREMENTS WAS A TOPCON GTS-235.
 ACCORDING TO THE CURRENT "F.I.A. OFFICIAL FLOOD HAZARD MAP", COMMUNITY PANEL NO. 13121C 0376 G, DATED SEPTEMBER 18, 2013, THIS PROPERTY IS NOT IN AN AREA HAVING SPECIAL FLOOD HAZARDS.
 ALL MATTERS OF TITLE ARE EXCEPTED.
 THIS SURVEY WAS PREPARED WITHOUT THE BENEFIT OF A TITLE SEARCH. THERE MAY BE EASEMENTS OR OTHER ENCUMBRANCES NOT SHOWN.
 THE SURVEY AND PLAT SHOWN HEREON IS NOT INTENDED FOR USE OR RELIANCE BY ANY PARTIES OR ENTITIES NOT SPECIFICALLY LISTED IN THE TITLE. UNAUTHORIZED THIRD PARTIES SHALL INDEMNIFY AND HOLD BARTON SURVEYING, INC. HARMLESS AGAINST ANY AND ALL LIABILITY FOR ANY LOSS ARISING OUT OF, OR RELATED TO, RELIANCE BY ANY THIRD PARTY ON ANY WORK PERFORMED THEREUNDER, OR THE CONTENTS OF THE SURVEY.

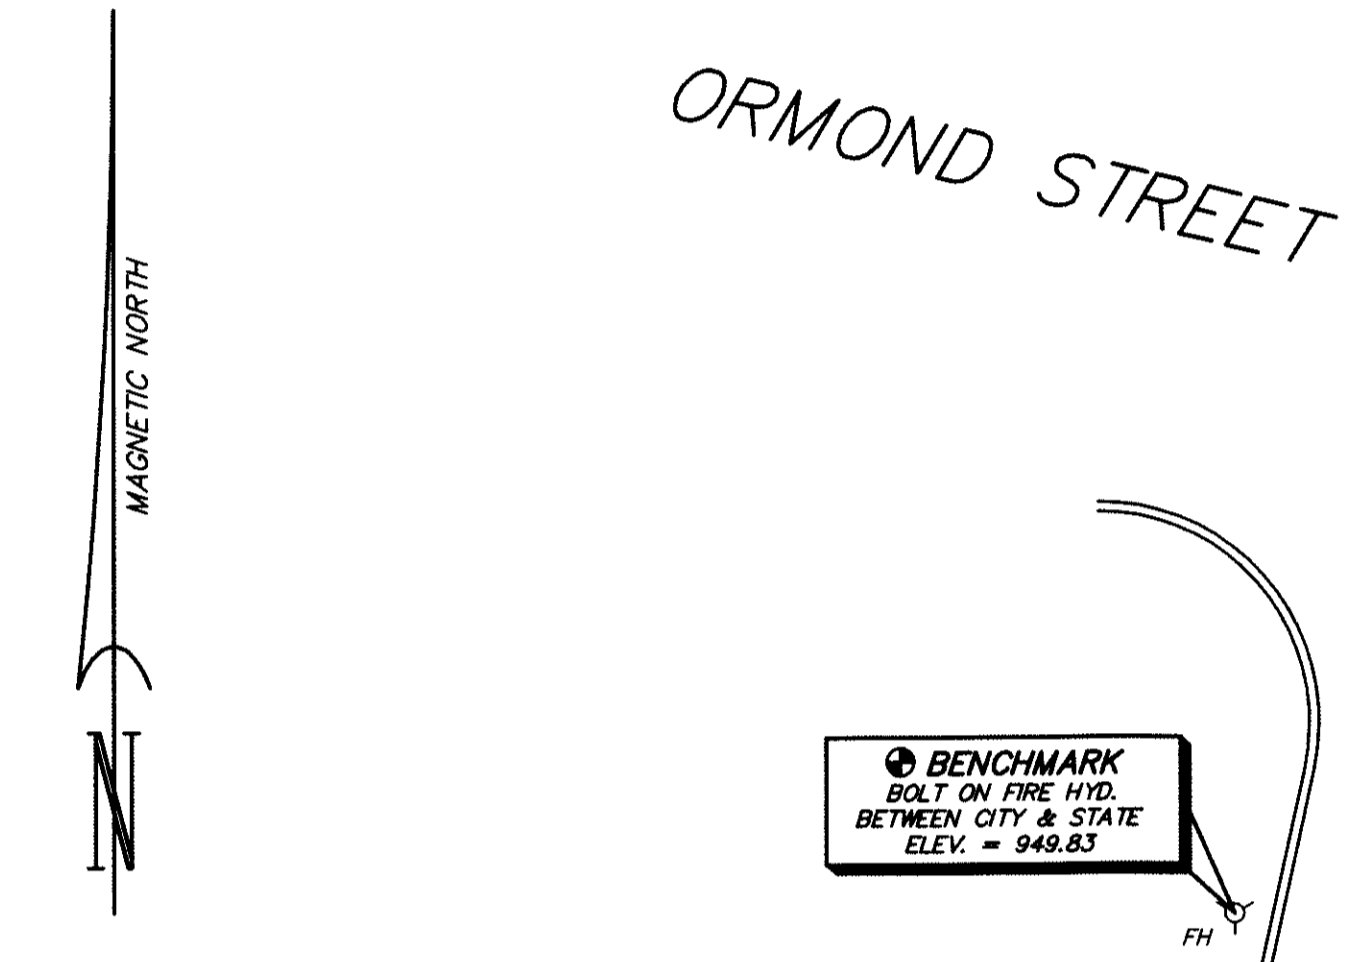


TOPOGRAPHIC SURVEY FOR
ATLANTA PRESERVATION CENTER

LOCATED IN LAND LOT 43
 14th DISTRICT, CITY OF ATLANTA
 FULTON COUNTY, GEORGIA
 JANUARY 27, 2016 1"=10'

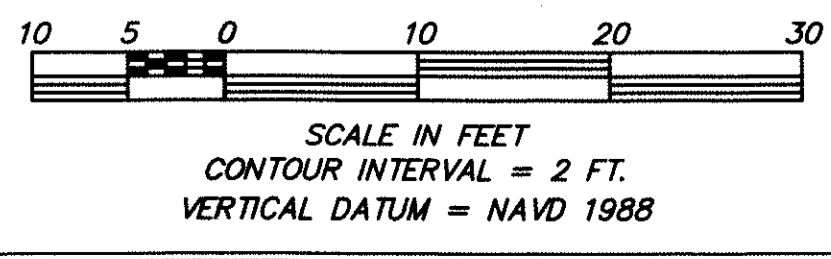

LEGEND	
●	IPF = 1/2" REBAR FND.
○	IPS = 1/2" REBAR SET
—	R.W. = RIGHT OF WAY
---	SSE = SANITARY SEWER EASEMENT
-.-.-	DE = DRAINAGE EASEMENT
---	L.L.L. = LAND LOT LINE
---	C.L. = CENTERLINE
○	CT = CRIMP TOP PIPE
○	OT = OPEN TOP PIPE
—	CMP = CORRUGATED METAL PIPE
—	RCP = REINFORCED CONCRETE PIPE
□	DI = DROP INLET
□	JB = JUNCTION BOX
○	MH = MANHOLE
○	CB = CATCH BASIN
○	BM = BENCHMARK
○	PP = POWER POLE
○	FH = FIRE HYDRANT
○	CMF = CONCRETE MONUMENT FND.
—	B.C. = BACK OF CURB
—	E.P. = EDGE OF PAVEMENT
—	FEN = FENCE
—	O.H. = OVERHEAD ELEC. SERVICE LINE
—	B.L. = BUILDING LINE
—	U.G. = UNDERGROUND POWER LINE
□	TX = TRANSFORMER

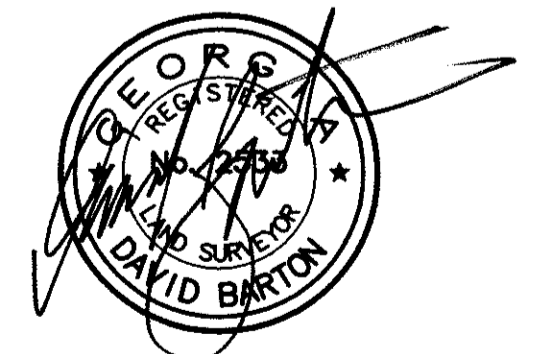

JOB # 16-010 DRAWN BY: TD FIELD CREW: BM, JO, JB
 FIELD DATE: 01-27-16 PLAT PREPARED: 01-29-16

BARTON SURVEYING INC.
 P.O. BOX 640
 LEBANON, GEORGIA 30146
 (770) 345-2810
 LICENSE No. LSF 000151